





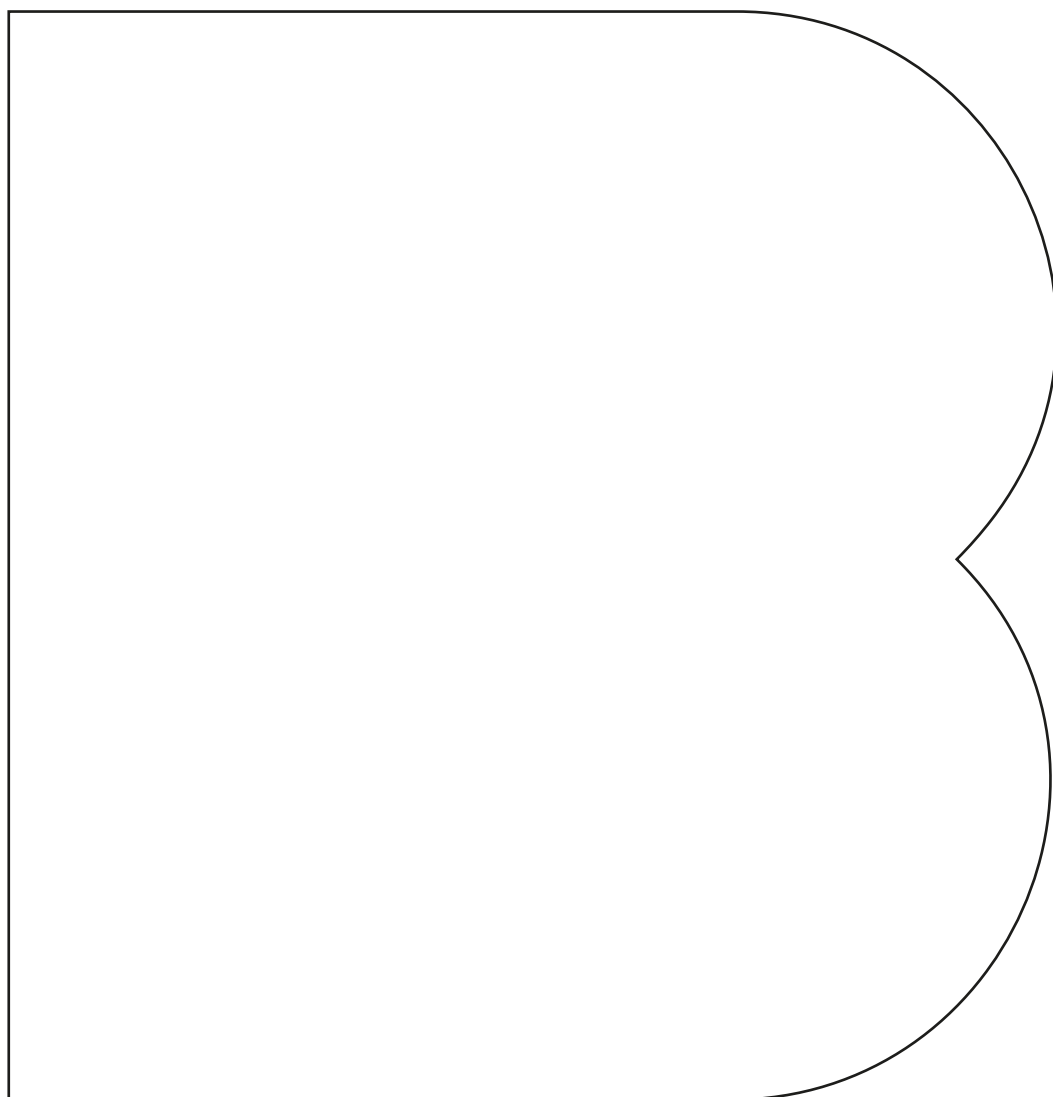

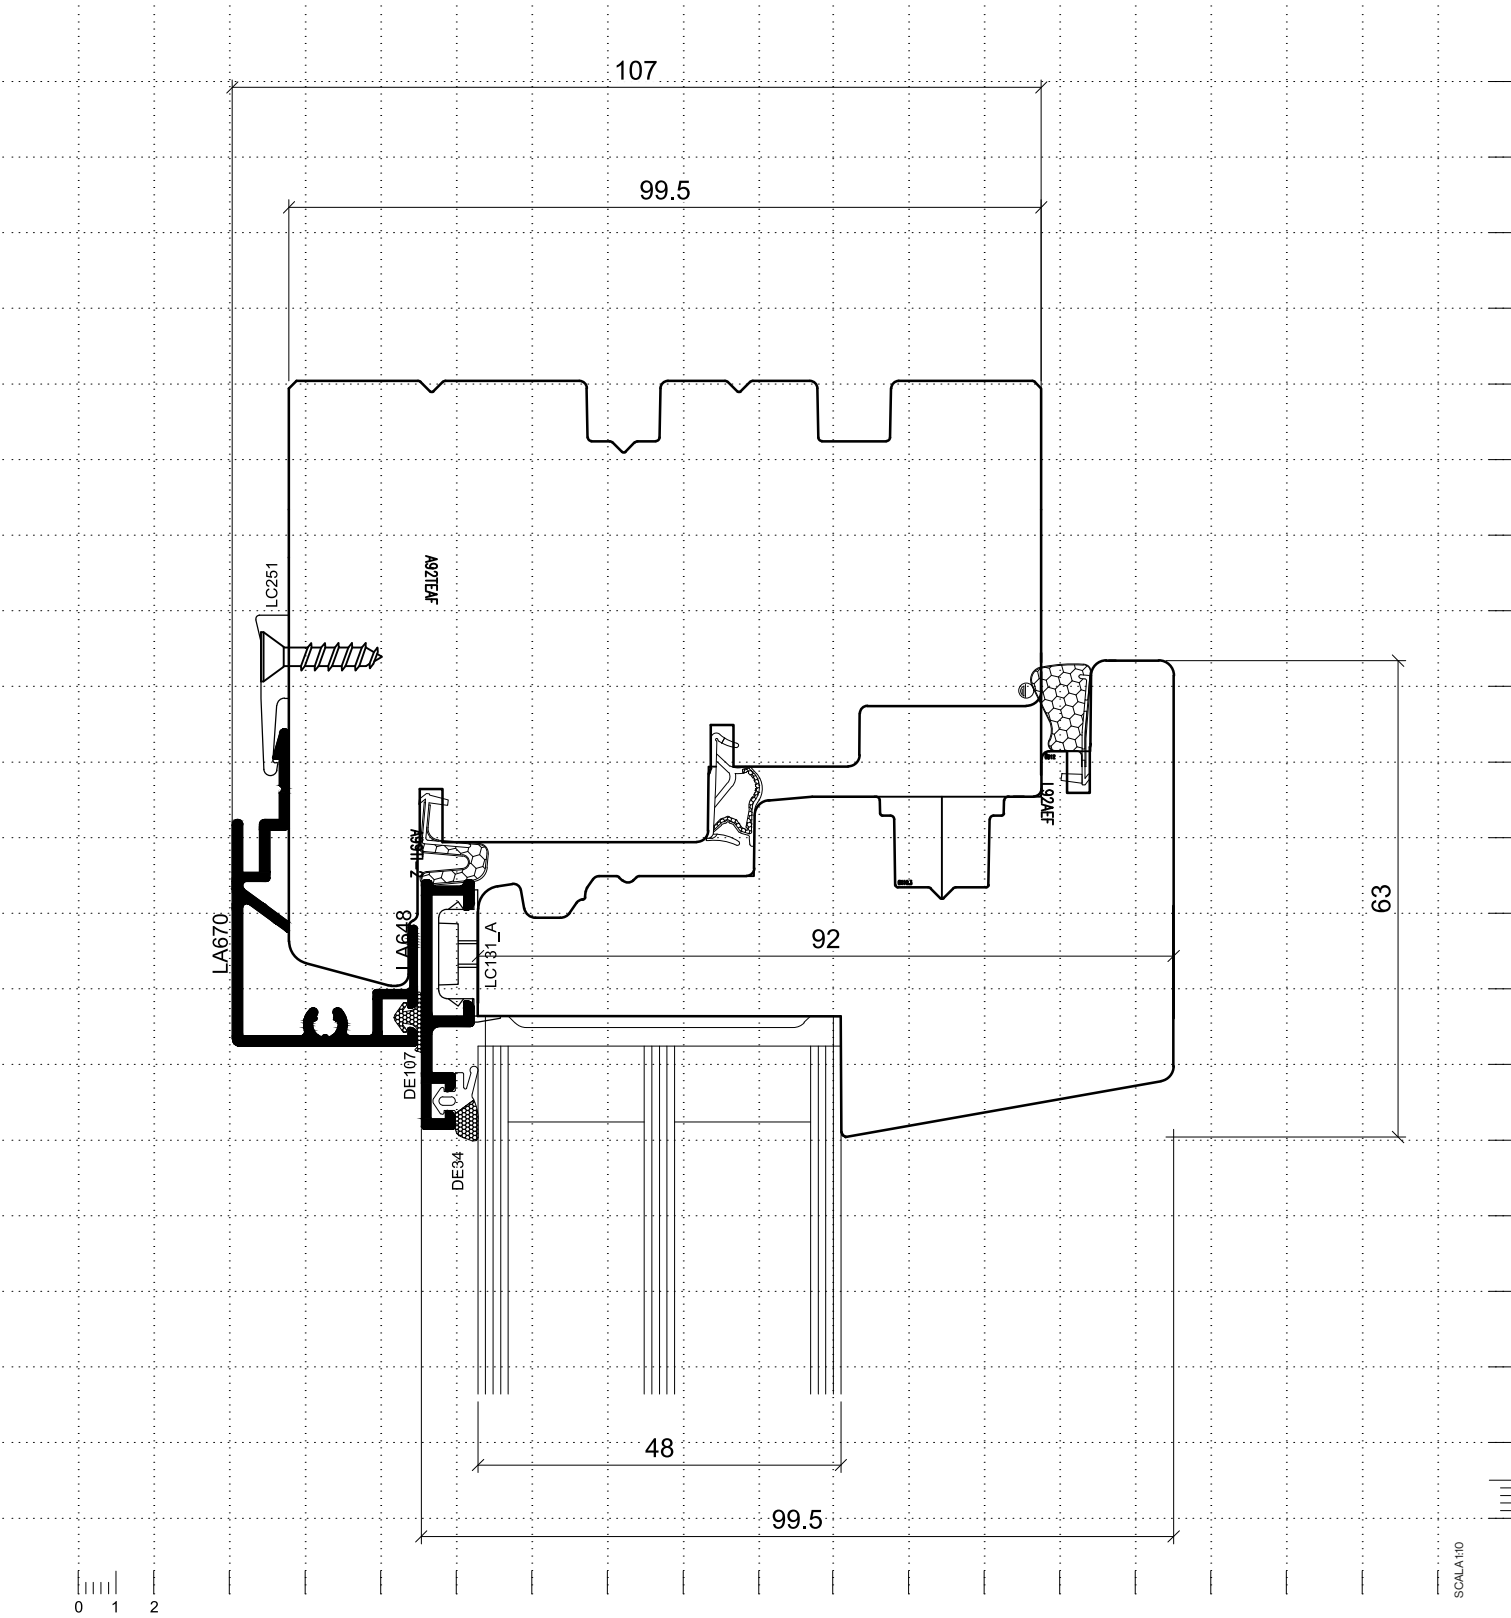

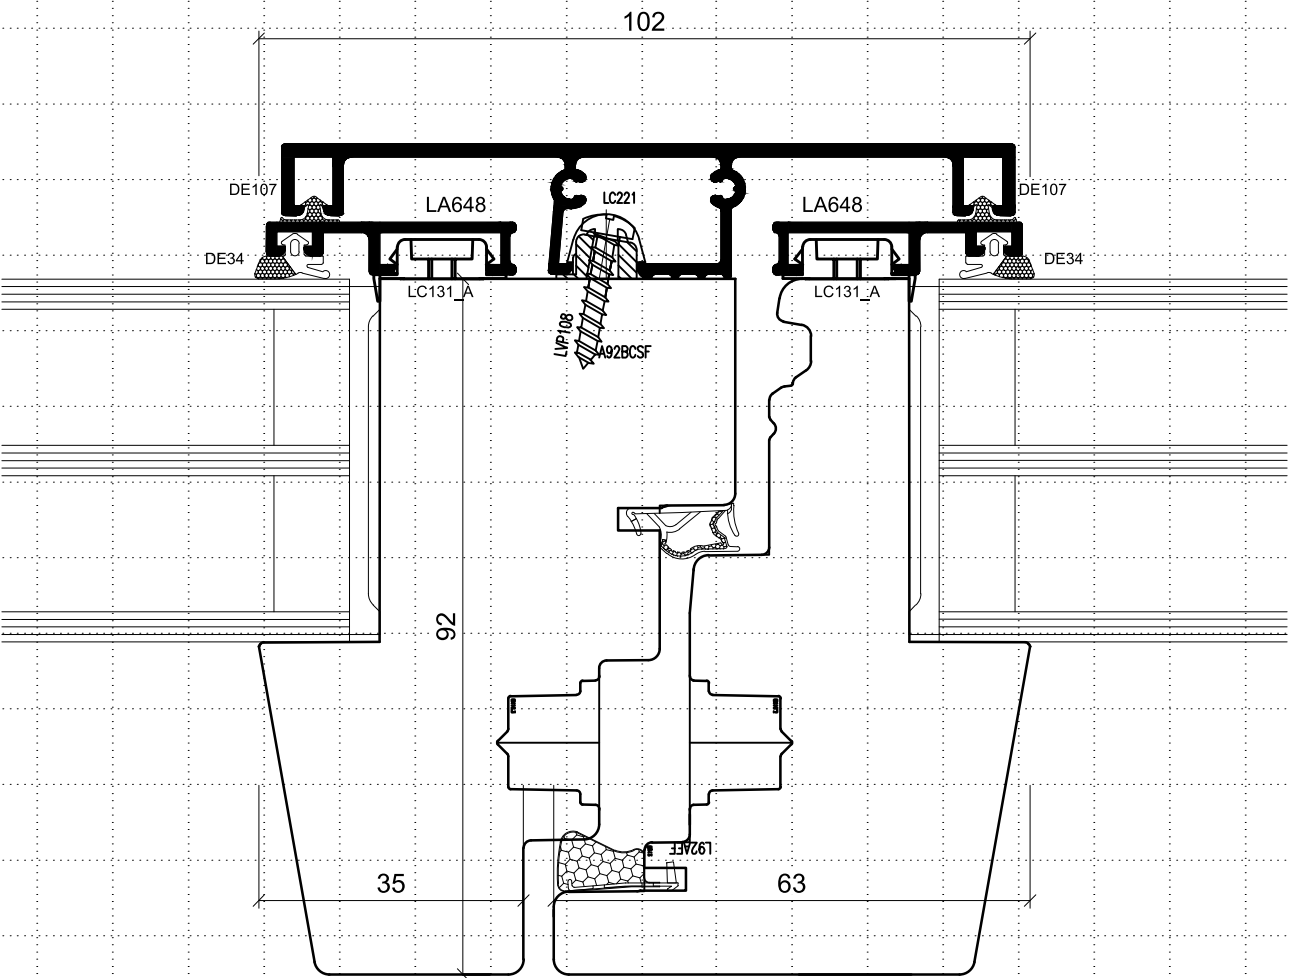


SCALA 1:10

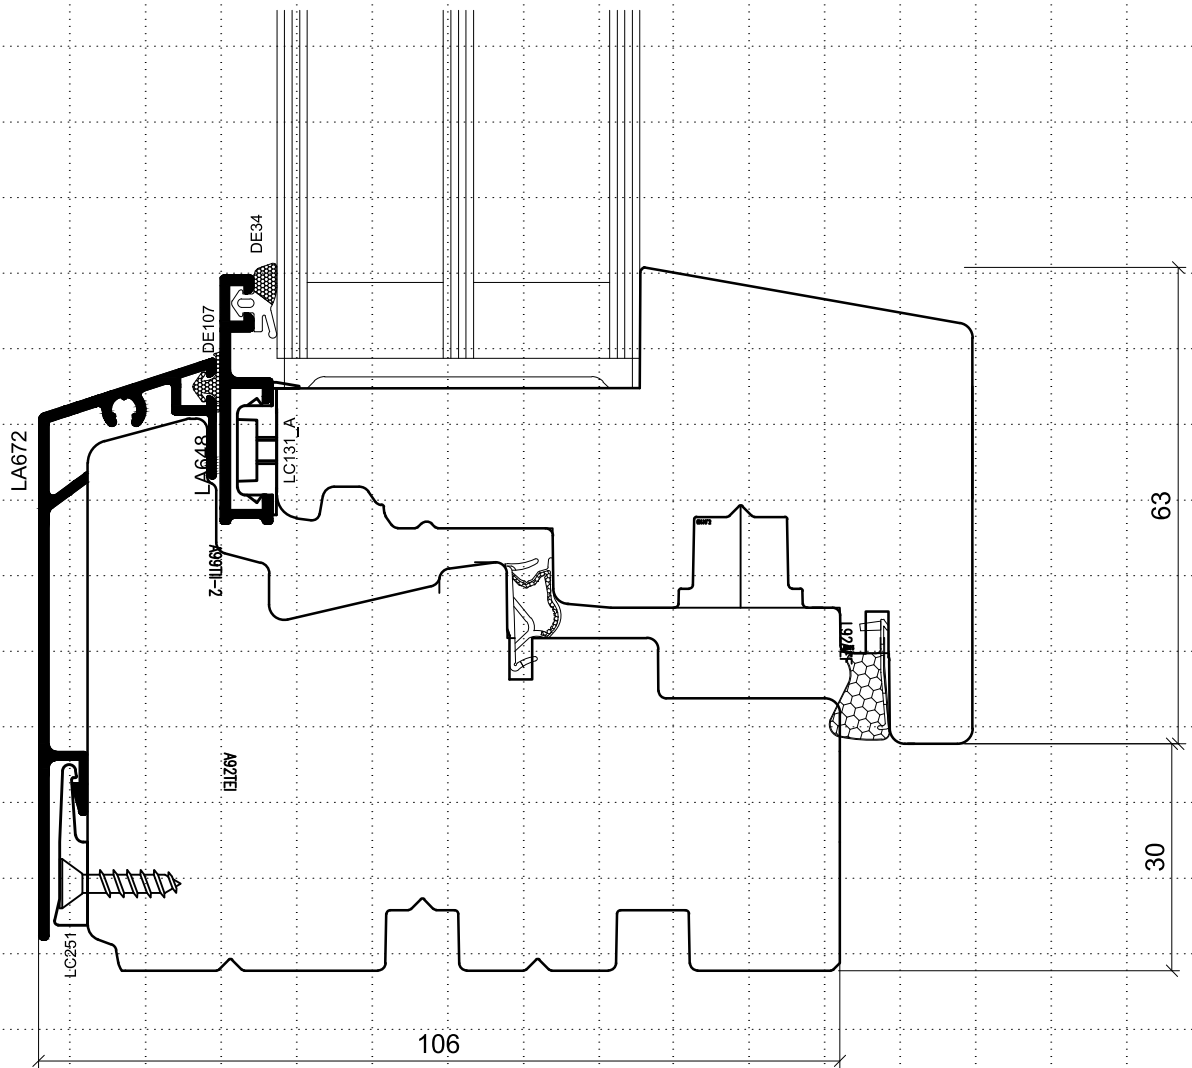

0 1 2

SCALA 1:10
0 1 2

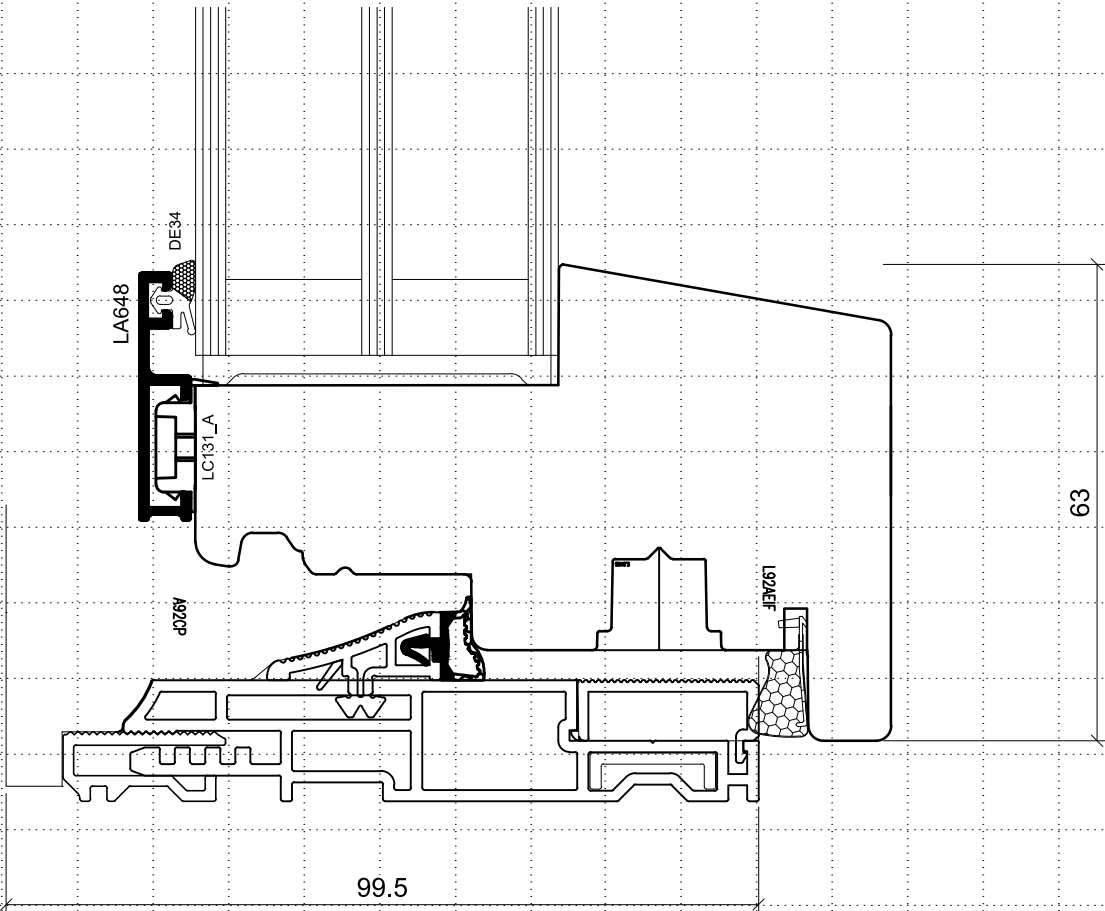



biancoinfissi.it